

**Mikaal Sulaiman**  
**Sound Design**  
 561-634-0334  
 info@mikaal.com

**Associate** Zackery A Bennett  
 (423) 571-4229  
 z95bennett@gmail.com

**Associate** Matthew Bell  
 (707) 728-9353  
 matt@mbsound.com



**Director** Steve Broadnax III

**Scenic Designer** Robert Brill

**Lighting Designer** Ryan O'Gara

**Costume Designer** James & Simmons

**Drawn By** ZaB

DISCLAIMER: The designer is responsible for the aural aspects of the production only, and all specifications provided relate solely to the appearance of the sound system and not to matters of electrical or structural soundness and/or safety. The implementation of this design must comply with the most stringent applicable federal and local safety and fire certificates. The designer is not qualified to determine the electrical or structural appropriateness of the design and will not assume responsibility for damages resulting through improper engineering and/or implementation in the handling of the elements of the sound design. The designer agrees to make prompt alterations to any specification found to be incompatible with proper safety precautions.

Sound Plan View

**SPV**

**Scale** 1/8" = 1'

**Revision** 8/30/21

**Plate #** 1 of 9


ORIGINALLY PRINTED AT 17" x 11"

# Mikaal Sulaiman Sound Design

561-634-0334  
info@mikaal.com

**Associate** Zackery A Bennett  
(423) 571-4229  
z95bennett@gmail.com

**Associate** Matthew Bell  
(707) 728-9353  
matt@mbsound.com

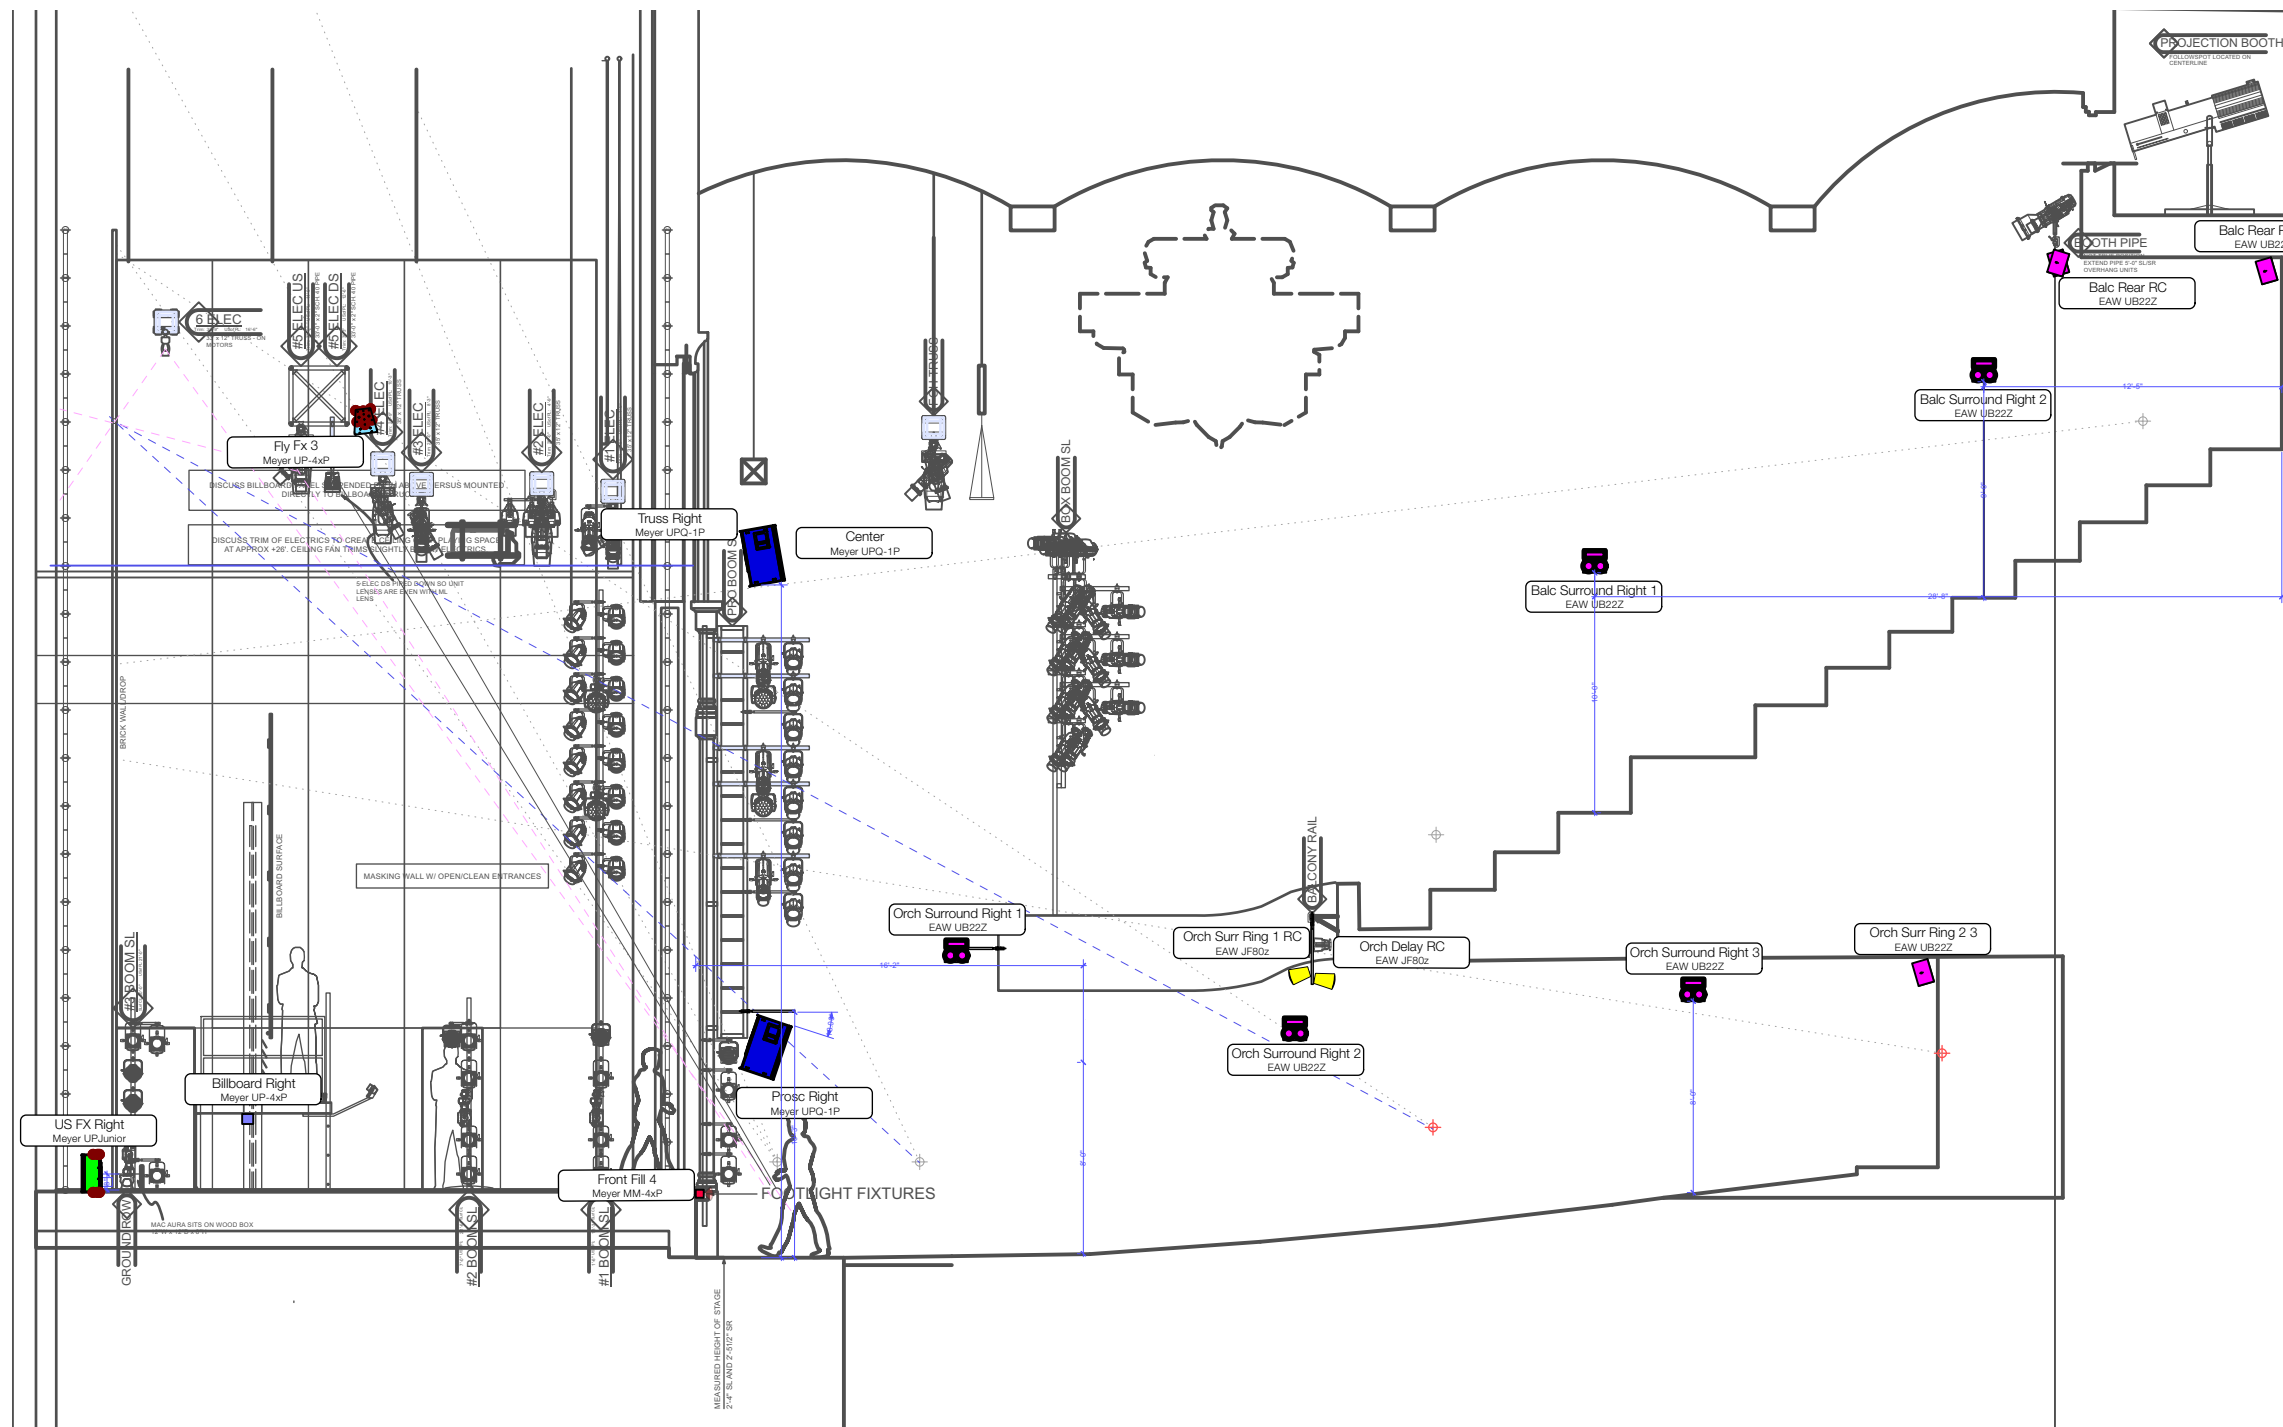

**Director** Steve Broadnax III

**Scenic Designer** Robert Brill

**Lighting Designer** Ryan O'Gara

**Costume Designer** James & Simmons

**Drawn By** ZaB

DISCLAIMER: The designer is responsible for the aural aspects of the production only, and all specifications provided relate solely to the appearance of the sound system and not to matters of electrical or structural soundness and/or safety. The implementation of this design must comply with the most stringent applicable federal and local safety and fire certificates. The designer is not qualified to determine the electrical or structural appropriateness of the design and will not assume responsibility for damages resulting through improper engineering and/or implementation in the handling of the elements of the sound design. The designer agrees to make prompt alterations to any specification found to be incompatible with proper safety precautions.

## Sound Section View






# SSV

**Scale** 1/8" = 1'

**Revision** 8/30/21

**Plate #** 2 of 9

ORIGINALLY PRINTED AT 17" x 11"

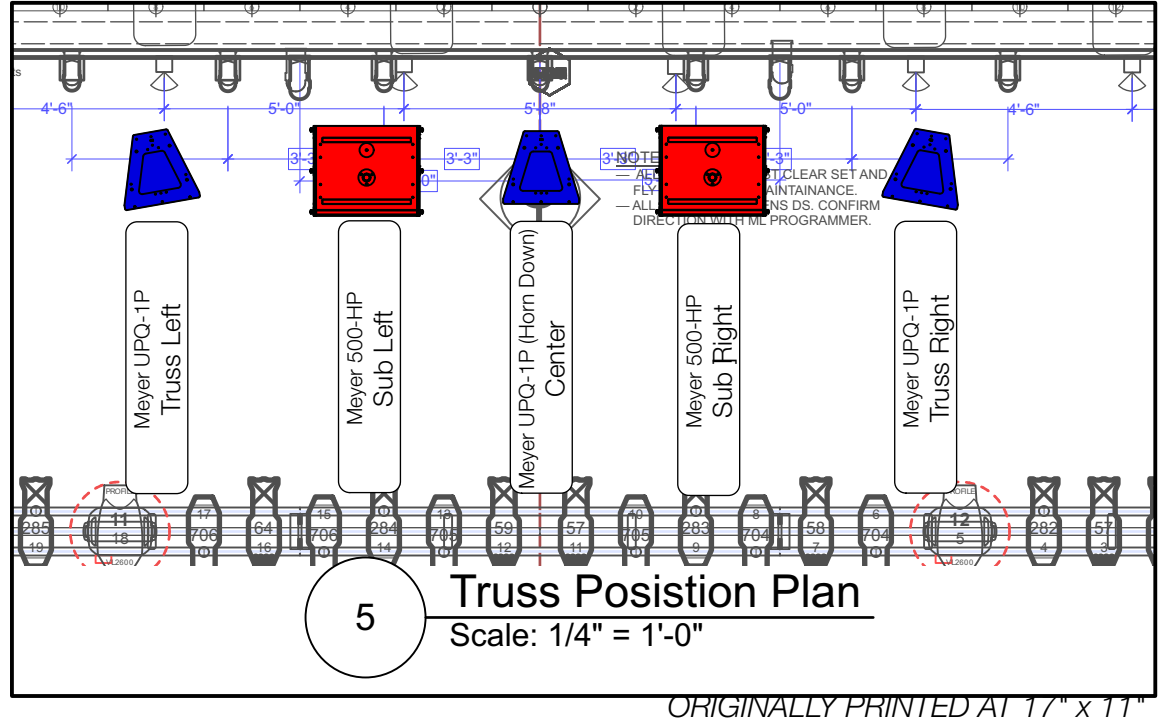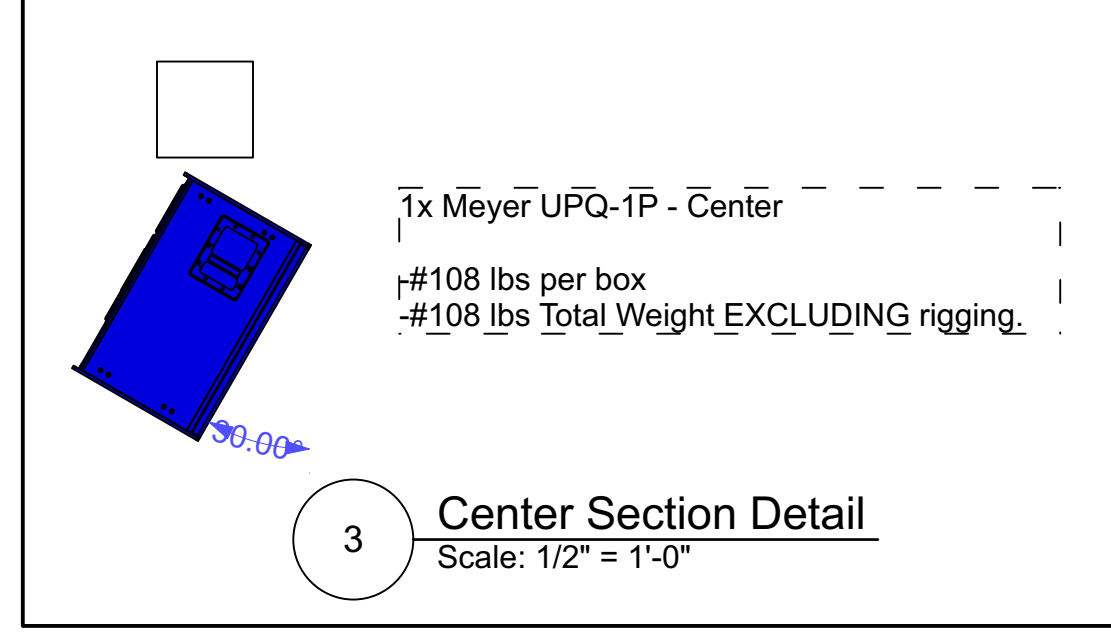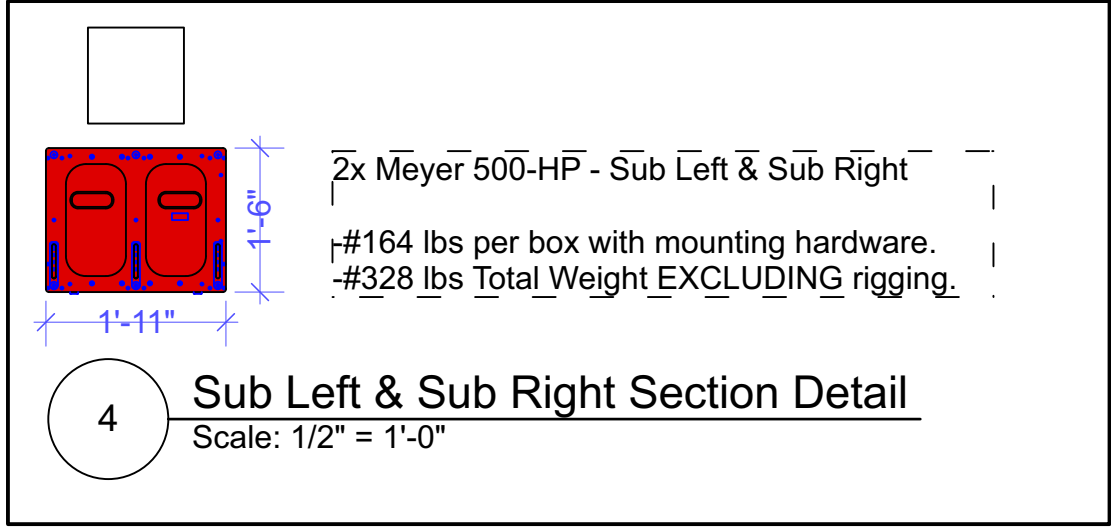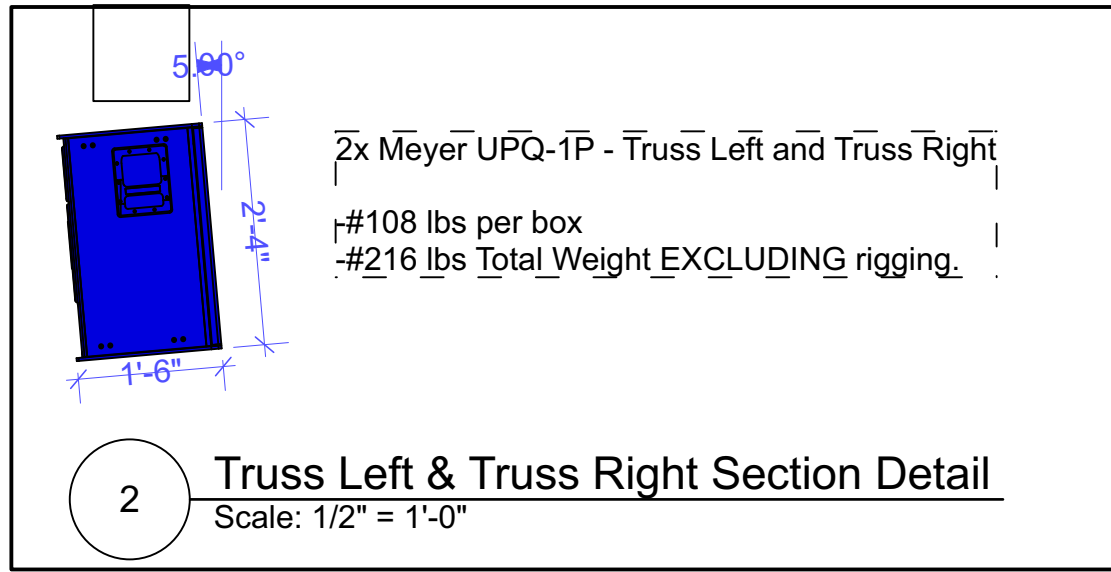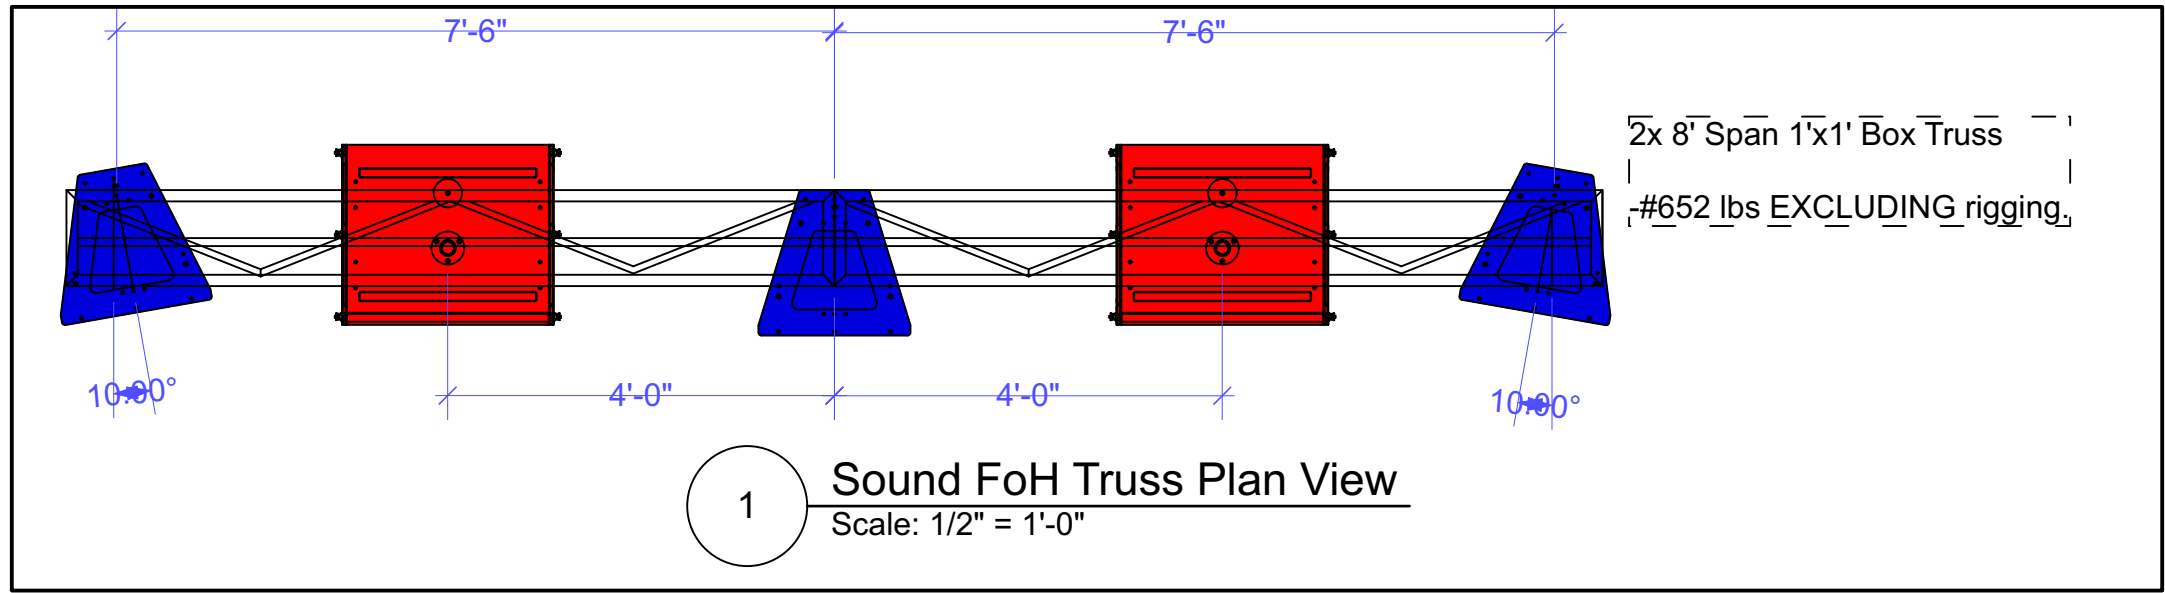

ORIGINALLY PRINTED AT 17" x 11"

**Mikaal Sulaiman**  
**Sound Design**  
561-634-0334  
info@mikaal.com

**Associate** Zackery A Bennett  
(423) 571-4229  
z95bennett@gmail.com

**Associate** Matthew Bell  
(707) 728-9353  
matt@mbsound.com




**Director** Steve Broadnax III  
**Scenic Designer** Robert Brill  
**Lighting Designer** Ryan O'Gara  
**Costume Designer** James & Simmons  
**Drawn By** ZaB

DISCLAIMER: The designer is responsible for the aural aspects of the production only, and all specifications provided relate solely to the appearance of the sound system and not to matters of electrical or structural soundness and/or safety. The implementation of this design must comply with the most stringent applicable federal and local safety and fire certificates. The designer is not qualified to determine the electrical or structural appropriateness of the design and will not assume responsibility for damages resulting through improper engineering and/or implementation in the handling of the elements of the sound design. The designer agrees to make prompt alterations to any specification found to be incompatible with proper safety precautions.


Sound Truss Detail View

**S-TV**


**Scale**  
**Revision** 8/30/21  
**Plate #** 3 of 9

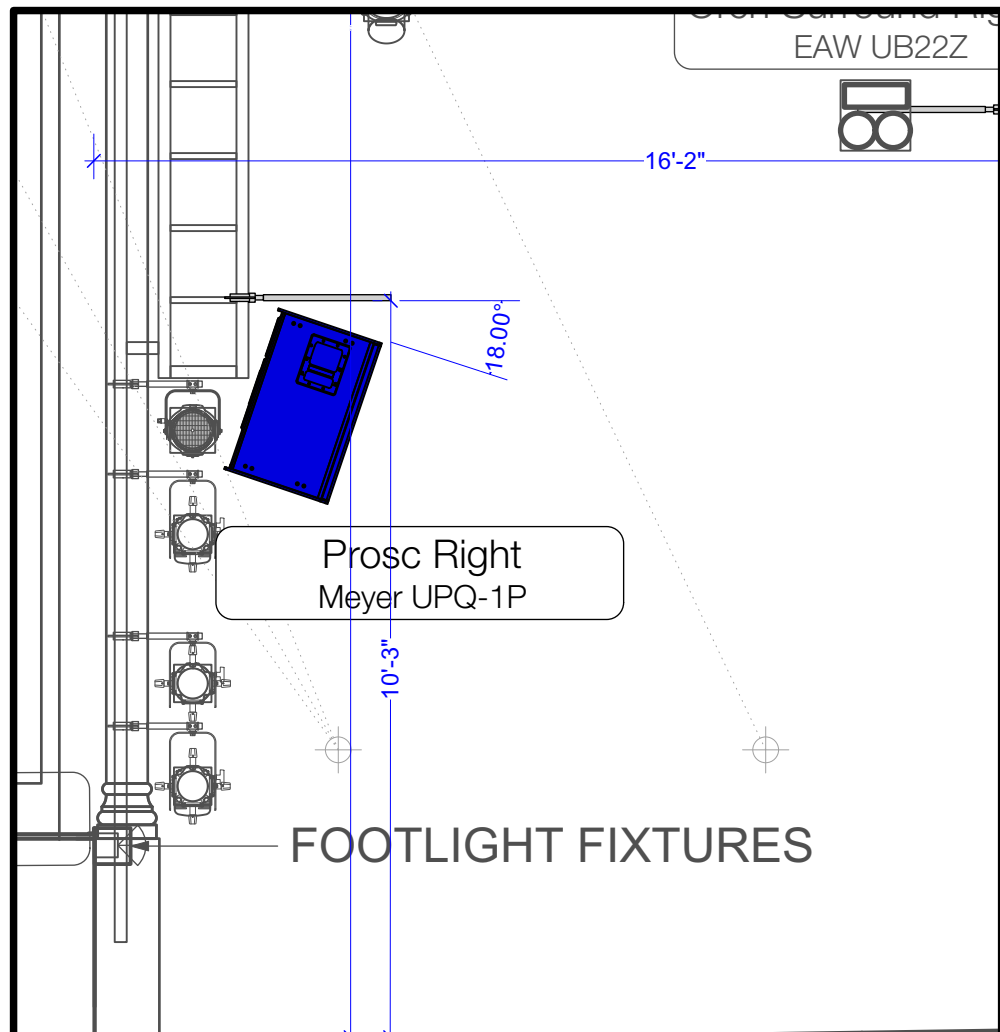

1 Prosc Left & Right  
Scale: 3/8" = 1'-0"

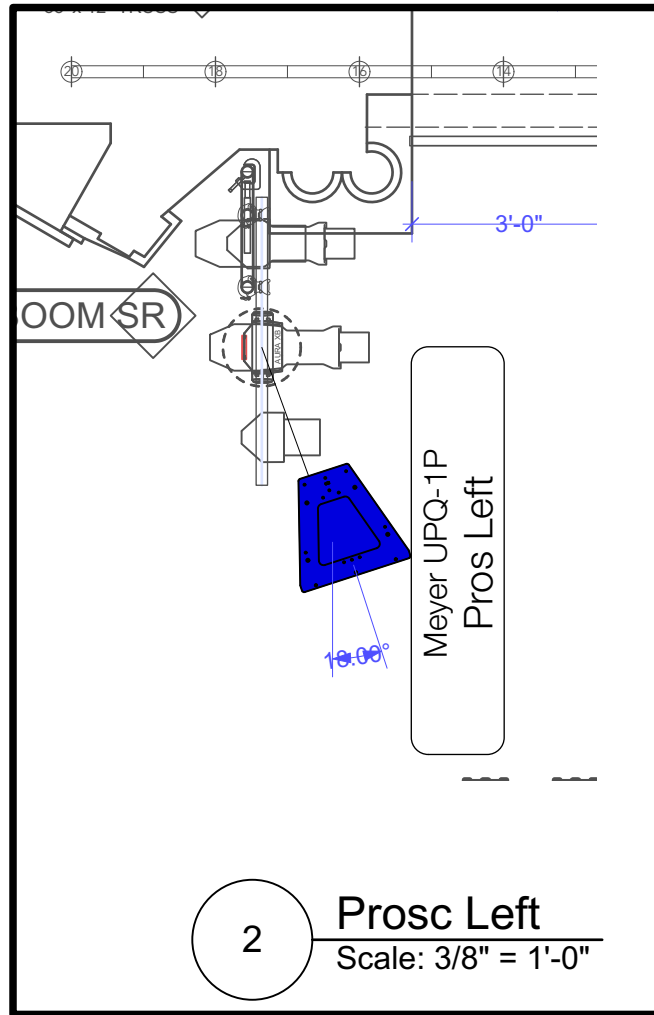

2 Prosc Left  
Scale: 3/8" = 1'-0"

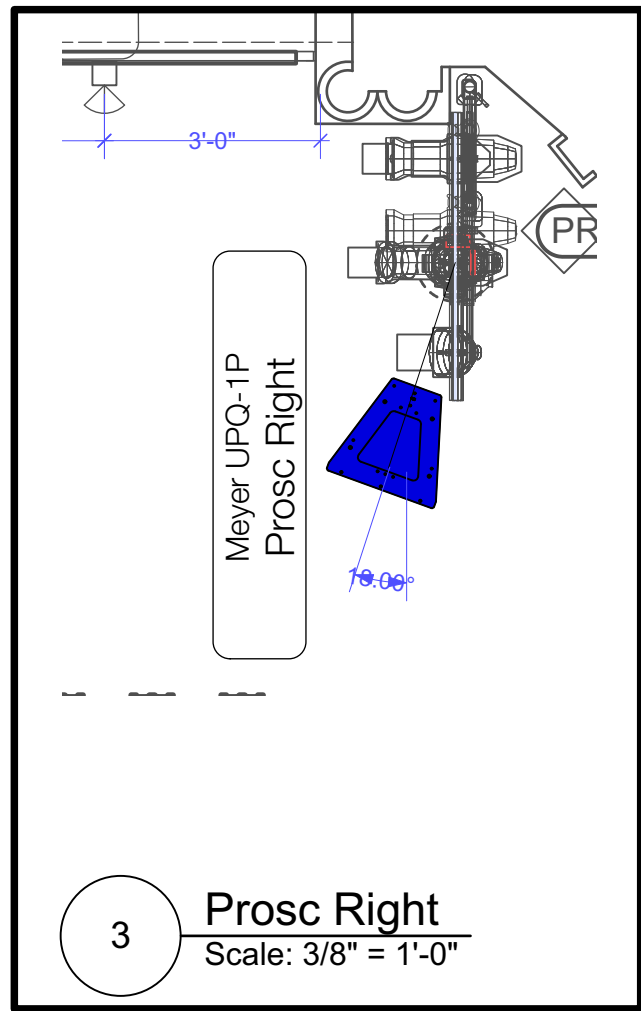

3 Prosc Right  
Scale: 3/8" = 1'-0"

ORIGINALLY PRINTED AT 17" x 11"

**Mikaal Sulaiman**  
**Sound Design**  
561-634-0334  
info@mikaal.com

**Associate** Zackery A Bennett  
(423) 571-4229  
z95bennett@gmail.com

**Associate** Matthew Bell  
(707) 728-9353  
matt@mbsound.com



**Director** Steve Broadnax III

**Scenic Designer** Robert Brill

**Lighting Designer** Ryan O'Gara

**Costume Designer** James & Simmons

**Drawn By** ZaB

DISCLAIMER: The designer is responsible for the aural aspects of the production only, and all specifications provided relate solely to the appearance of the sound system and not to matters of electrical or structural soundness and/or safety. The implementation of this design must comply with the most stringent applicable federal and local safety and fire certificates. The designer is not qualified to determine the electrical or structural appropriateness of the design and will not assume responsibility for damages resulting through improper engineering and/or implementation in the handling of the elements of the sound design. The designer agrees to make prompt alterations to any specification found to be incompatible with proper safety precautions.


Sound Proscenium Detail View

**S-PV**

**Scale** 3/8" = 1'

**Revision** 8/30/21

**Plate #** 4 of 9

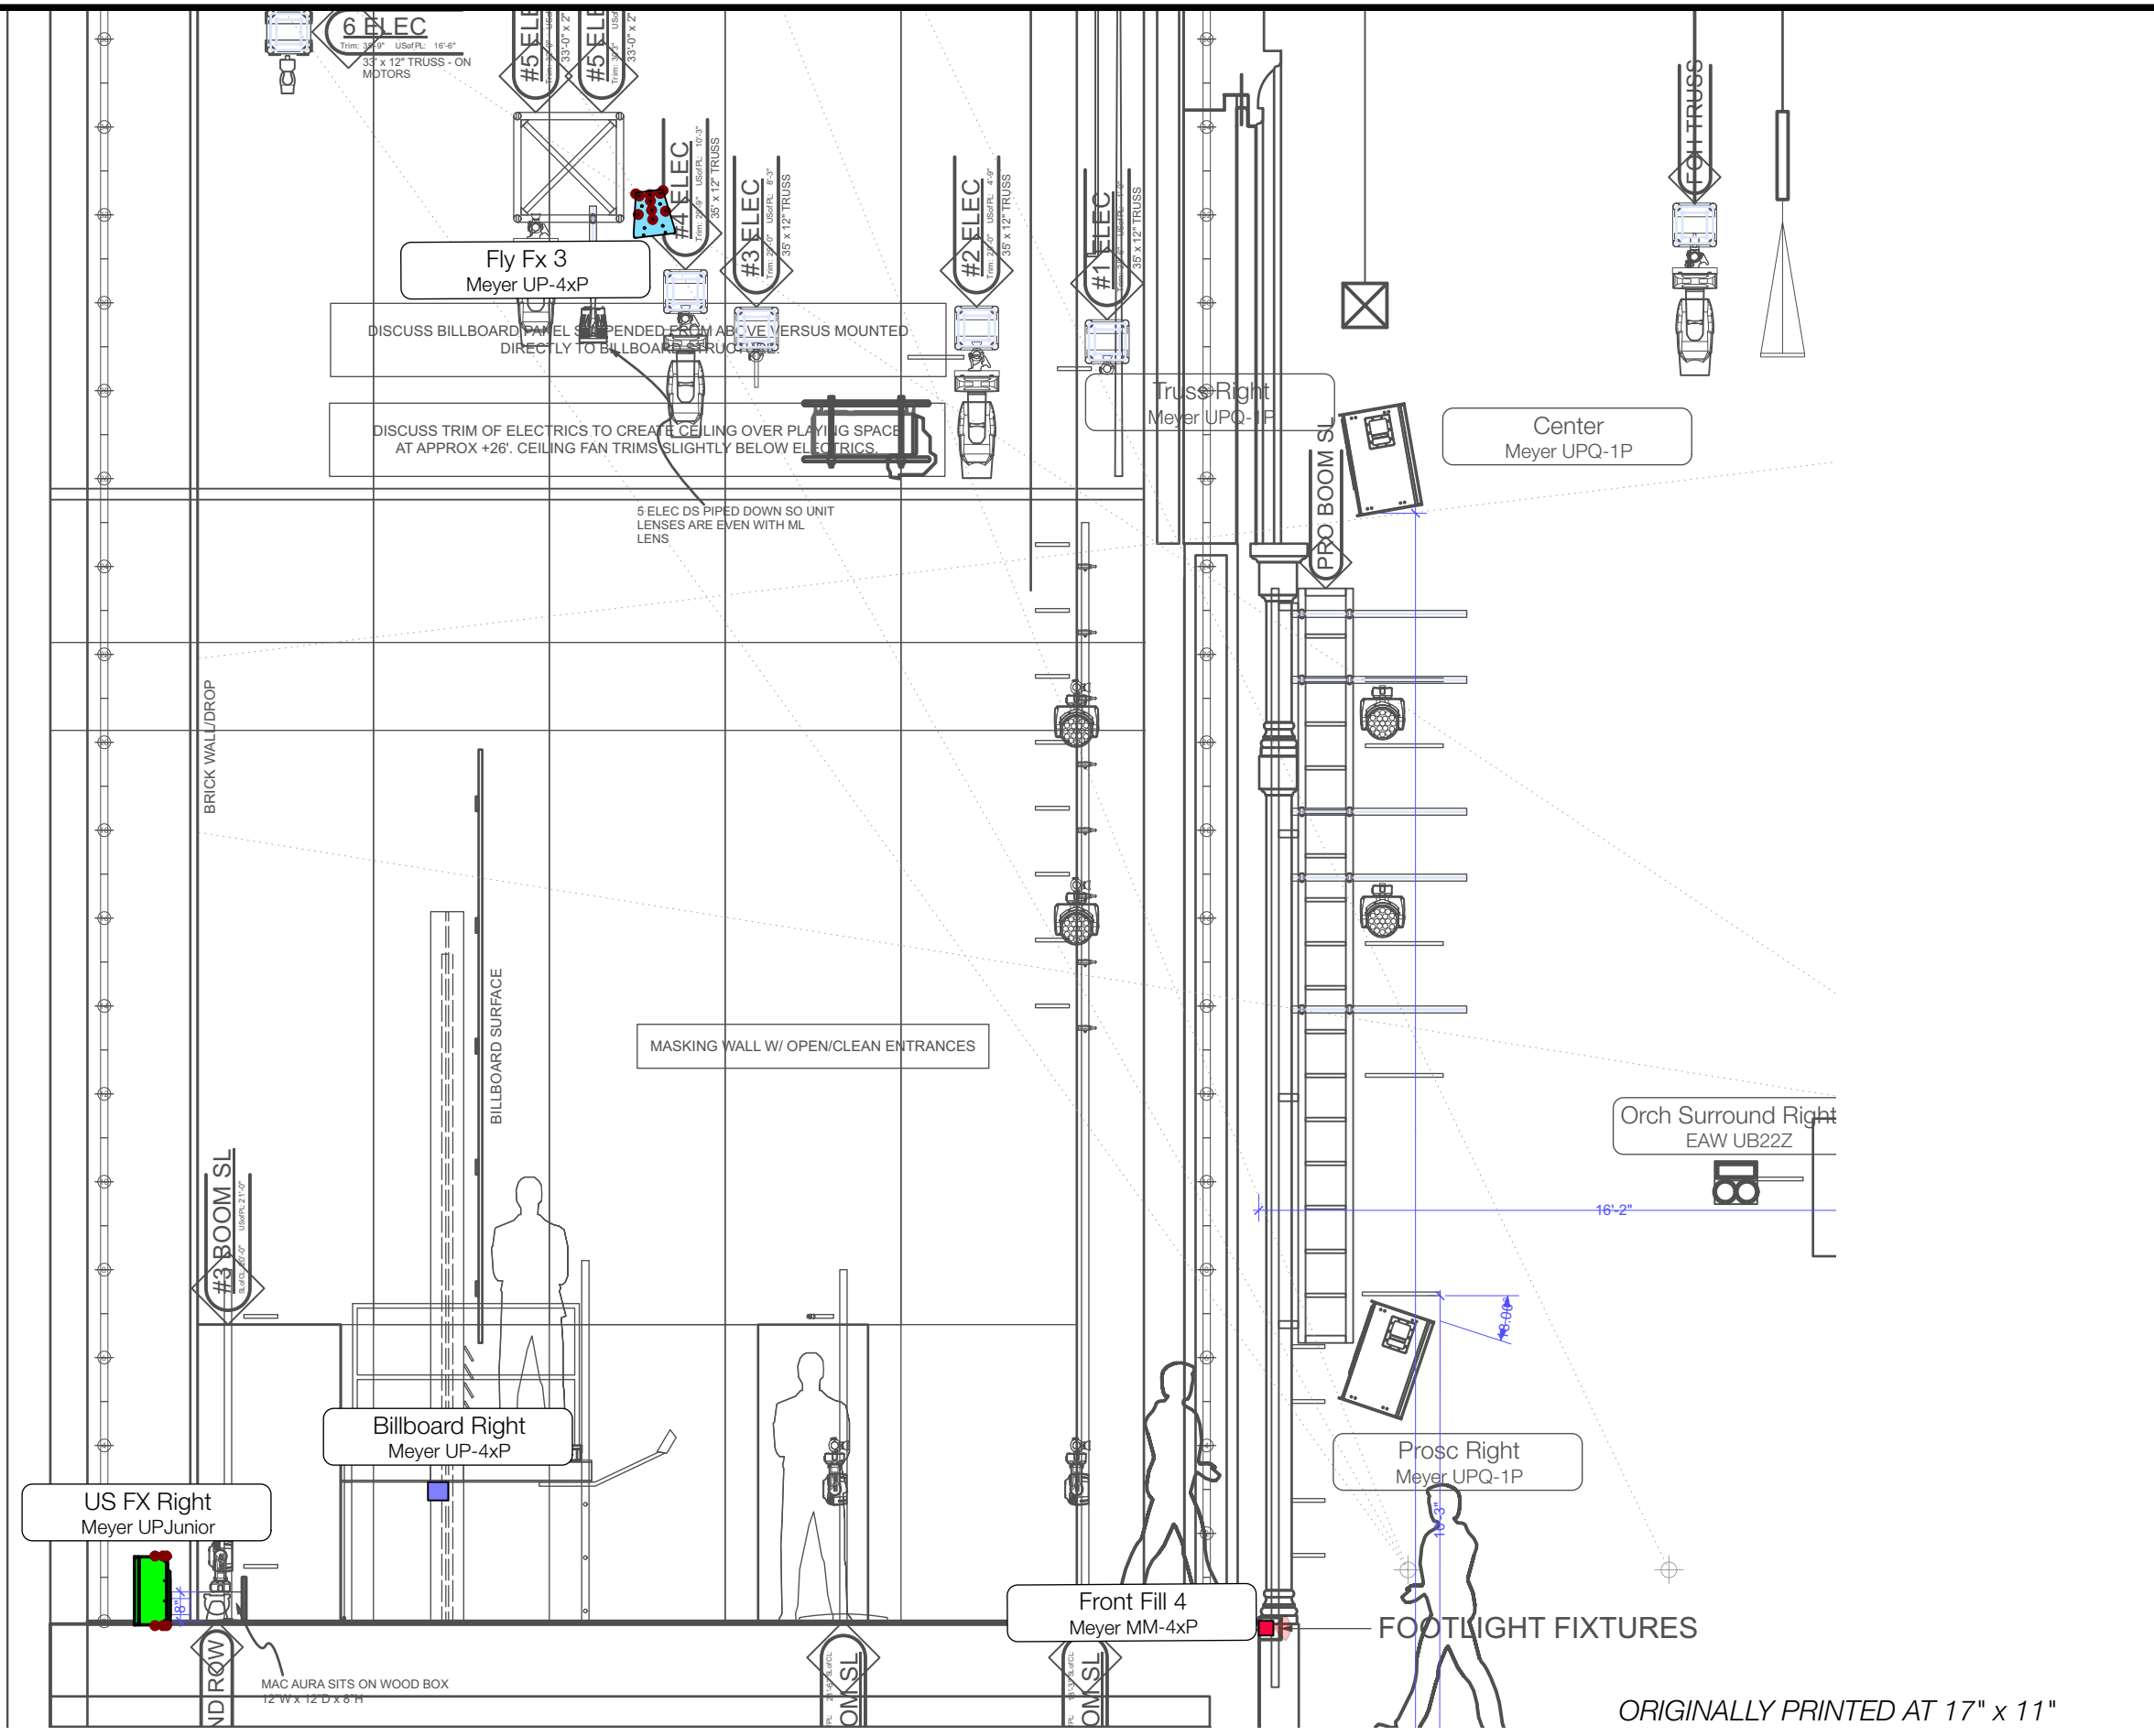

**Mikaal Sulaiman**  
**Sound Design**  
 561-634-0334  
 info@mikaal.com

**Associate** Zackery A Bennett  
 (423) 571-4229  
 z95bennett@gmail.com

**Associate** Matthew Bell  
 (707) 728-9353  
 matt@mbsound.com



**Director** Steve Broadnax III

**Scenic Designer** Robert Brill

**Lighting Designer** Ryan O'Gara

**Costume Designer** James & Simmons

**Drawn By** ZaB

DISCLAIMER: The designer is responsible for the aural aspects of the production only, and all specifications provided relate solely to the appearance of the sound system and not to matters of electrical or structural soundness and/or safety. The implementation of this design must comply with the most stringent applicable federal and local safety and fire certificates. The designer is not qualified to determine the electrical or structural appropriateness of the design and will not assume responsibility for damages resulting through improper engineering and/or implementation in the handling of the elements of the sound design. The designer agrees to make prompt alterations to any specification found to be incompatible with proper safety precautions.

Sound Stage Section Detail View

**S-SSV**

**Scale** 1/4" = 1'

**Revision** 8/30/21

**Plate #** 5 of 9

ORIGINALLY PRINTED AT 17" x 11"

**Mikaal Sulaiman  
Sound Design**

561-634-0334  
info@mikaal.com

**Associate** Zackery A Bennett  
(423) 571-4229  
z95bennett@gmail.com

**Associate** Matthew Bell  
(707) 728-9353  
matt@mbsound.com



**Director** Steve Broadnax III

**Scenic Designer** Robert Brill

**Lighting Designer** Ryan O'Gara

**Costume Designer** James & Simmons

**Drawn By** ZaB

DISCLAIMER: The designer is responsible for the aural aspects of the production only, and all specifications provided relate solely to the appearance of the sound system and not to matters of electrical or structural soundness and/or safety. The implementation of this design must comply with the most stringent applicable federal and local safety and fire certificates. The designer is not qualified to determine the electrical or structural appropriateness of the design and will not assume responsibility for damages resulting through improper engineering and/or implementation in the handling of the elements of the sound design. The designer reserves the right to make any alterations to any specification found to be incompatible with proper safety precautions.


**Sound Stage Plan Detail View**

**S-SPV**

**Scale** 1/4" = 1'

**Revision** 8/30/21

**Plate #** 6 of 9

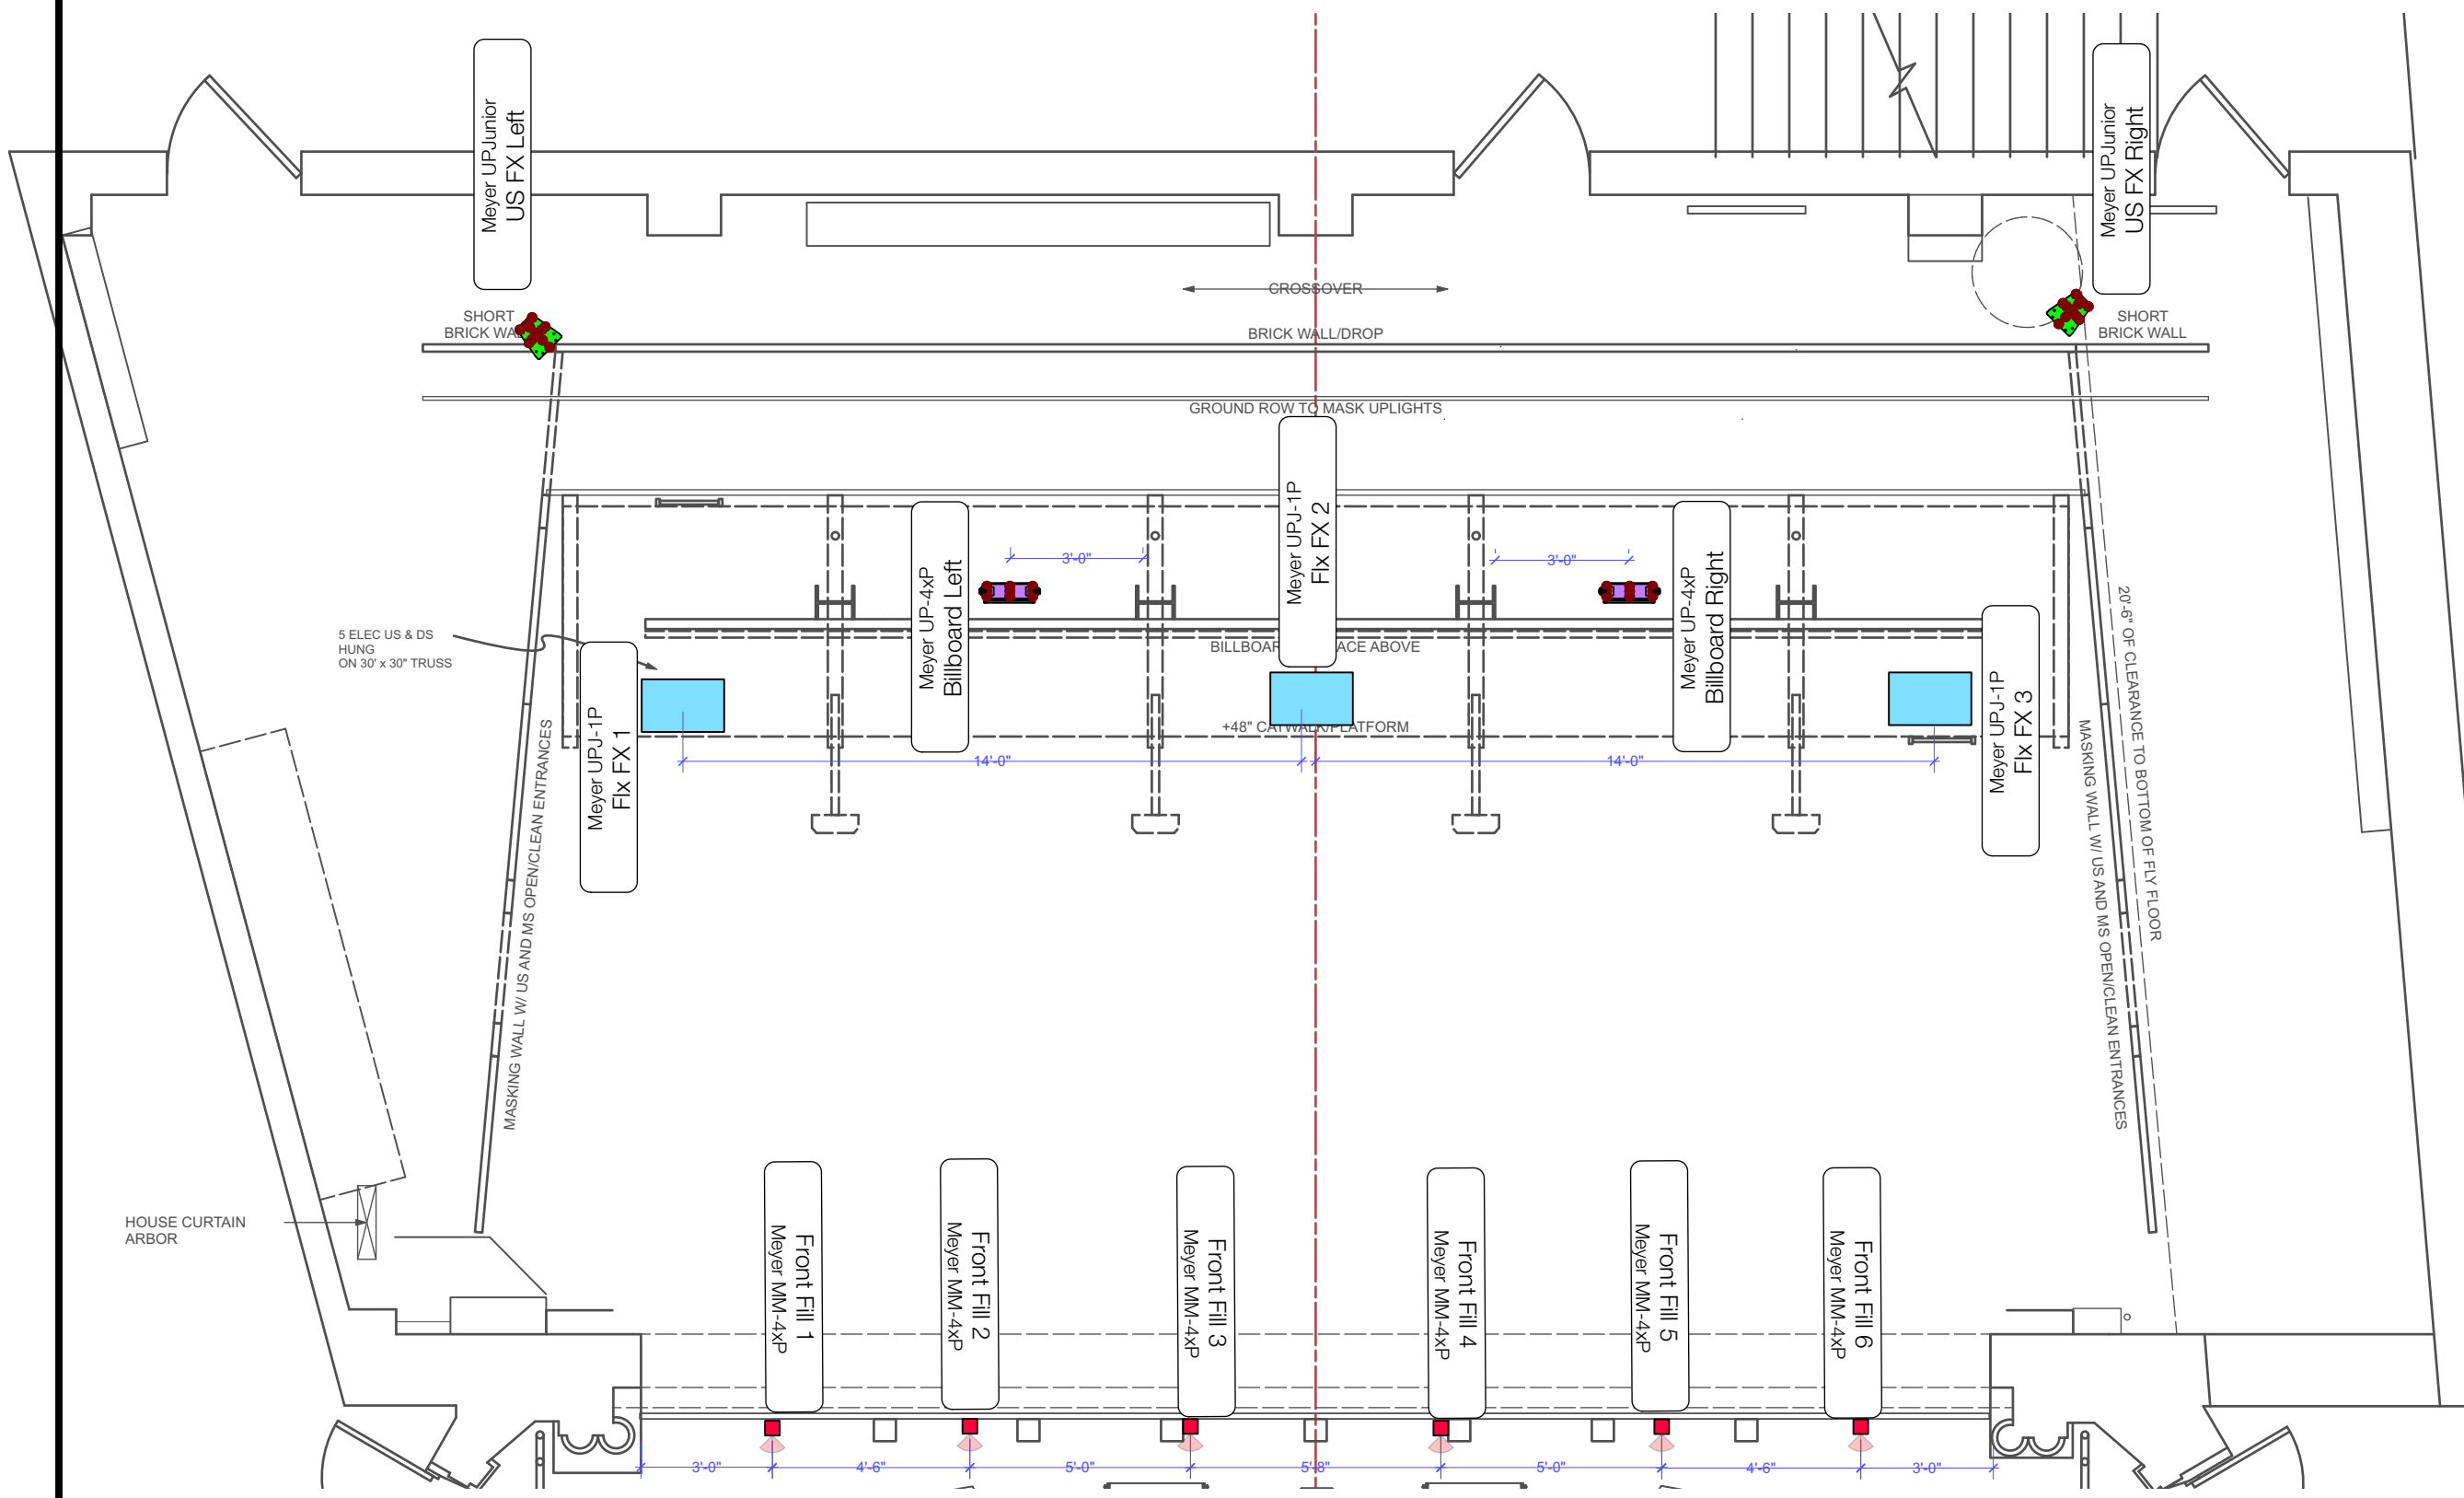

ORIGINALLY PRINTED AT 17" x 11"

# Mikaal Sulaiman Sound Design

561-634-0334

info@mikaal.com

**Associate** Zackery A Bennett  
(423) 571-4229  
z95bennett@gmail.com

**Associate** Matthew Bell  
(707) 728-9353  
matt@mbsound.com



**Director** Steve Broadnax III

**Scenic Designer** Robert Brill

**Lighting Designer** Ryan O'Gara

**Costume Designer** James & Simmons

**Drawn By** ZaB

DISCLAIMER: The designer is responsible for the aural aspects of the production only, and all specifications provided relate solely to the appearance of the sound system and not to matters of electrical or structural soundness and/or safety. The implementation of this design must comply with the most stringent applicable federal and local safety and fire certificates. The designer is not qualified to determine the electrical or structural appropriateness of the design and will not assume responsibility for damages resulting through improper engineering and/or implementation in the handling of the elements of the sound design. The designer agrees to make prompt alterations to any specification found to be incompatible with proper safety precautions.


Sound Balcony View

# SBV

**Scale** 3/16" = 1'

**Revision** 8/30/21

**Plate #** 7 of 9

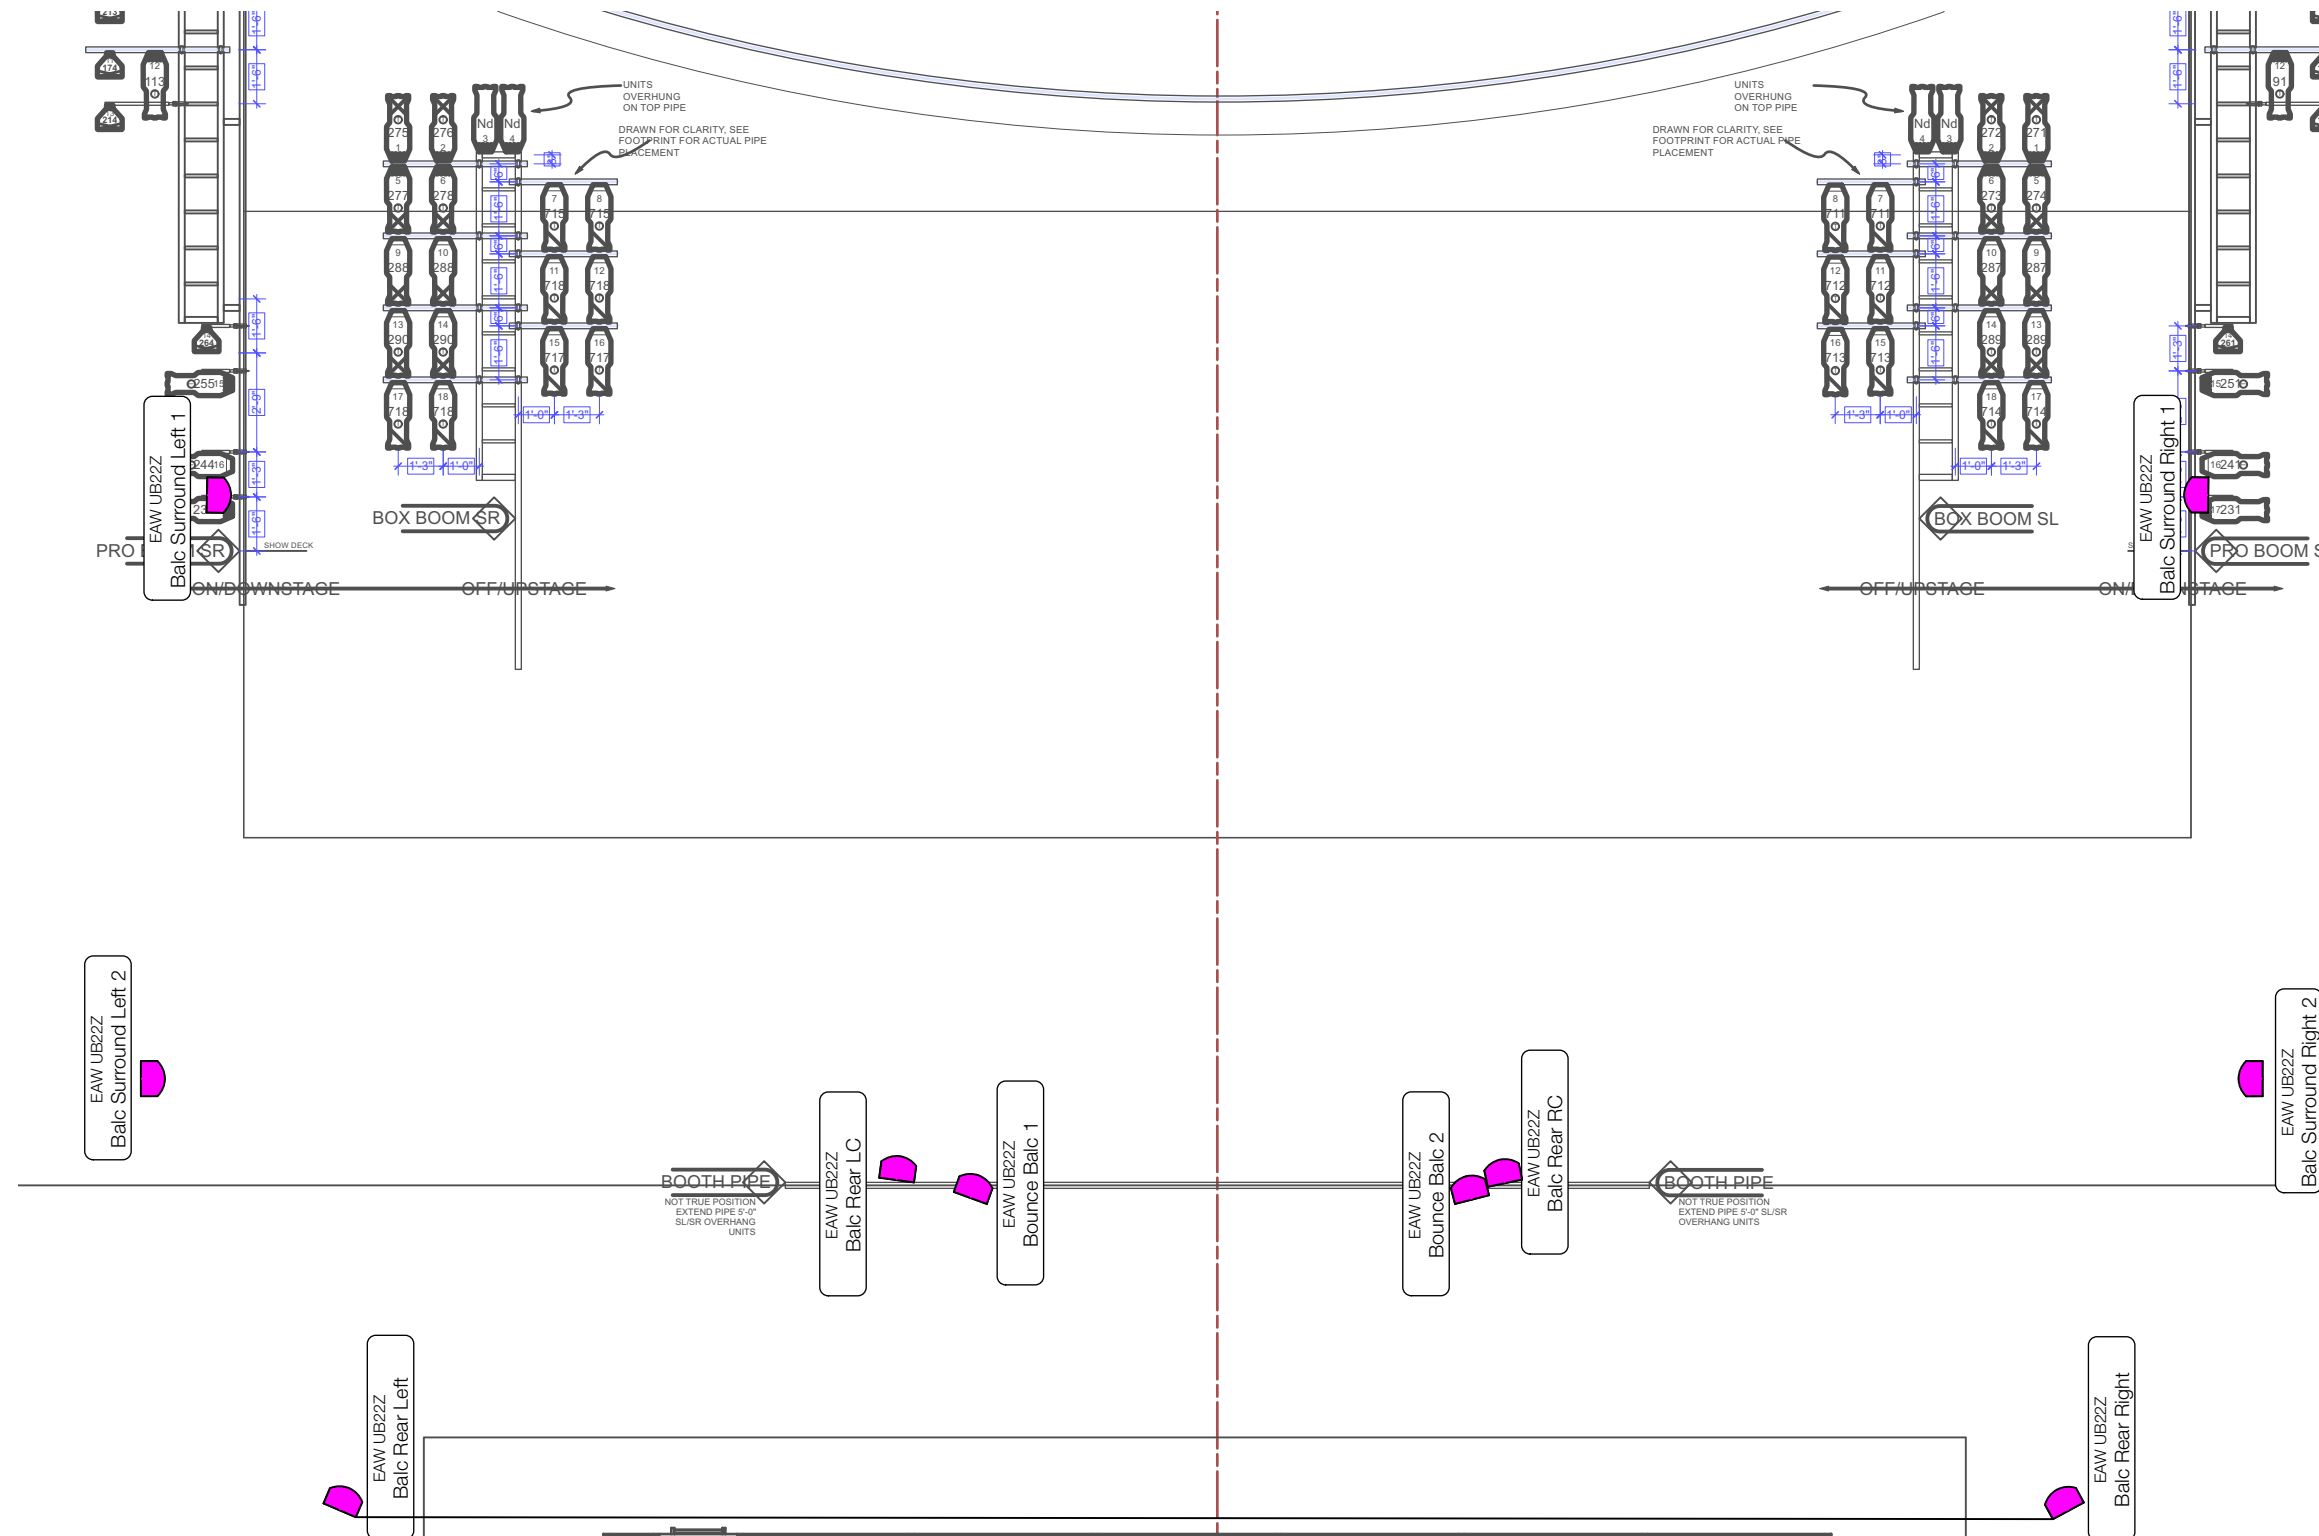




ORIGINALLY PRINTED AT 17" x 11"

**Mikaaal Sulaiman  
Sound Design**

561-634-0334  
info@mikaaal.com

**Associate** Zackery A Bennett  
(423) 571-4229  
z95bennett@gmail.com

**Associate** Matthew Bell  
(707) 728-9353  
matt@mbsound.com

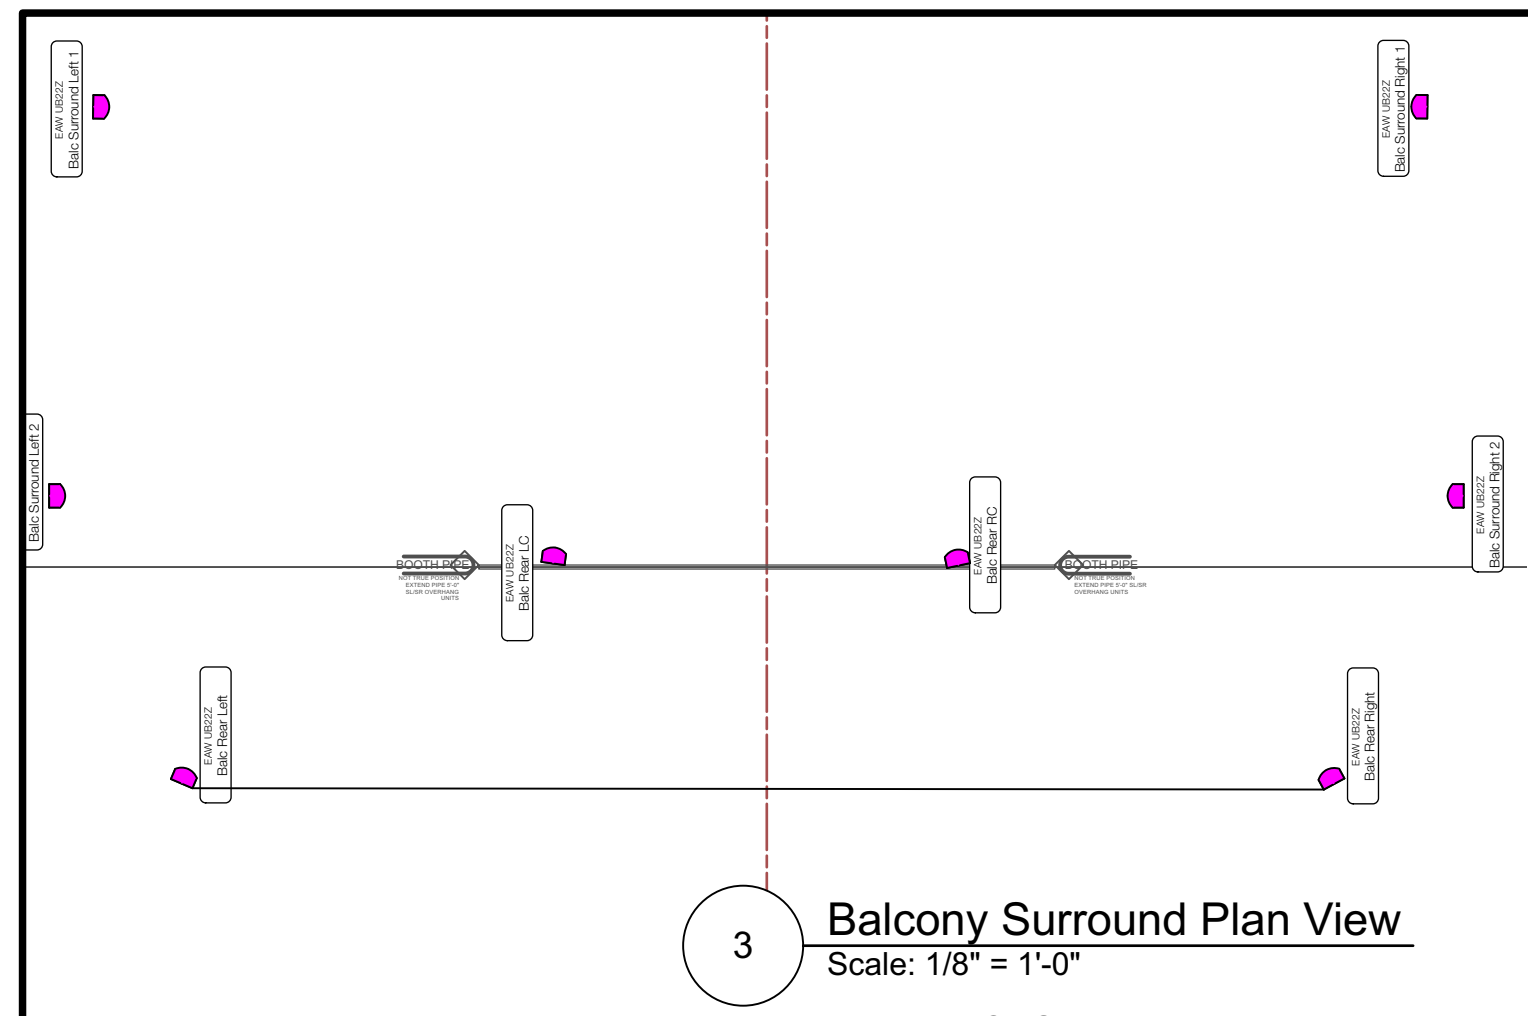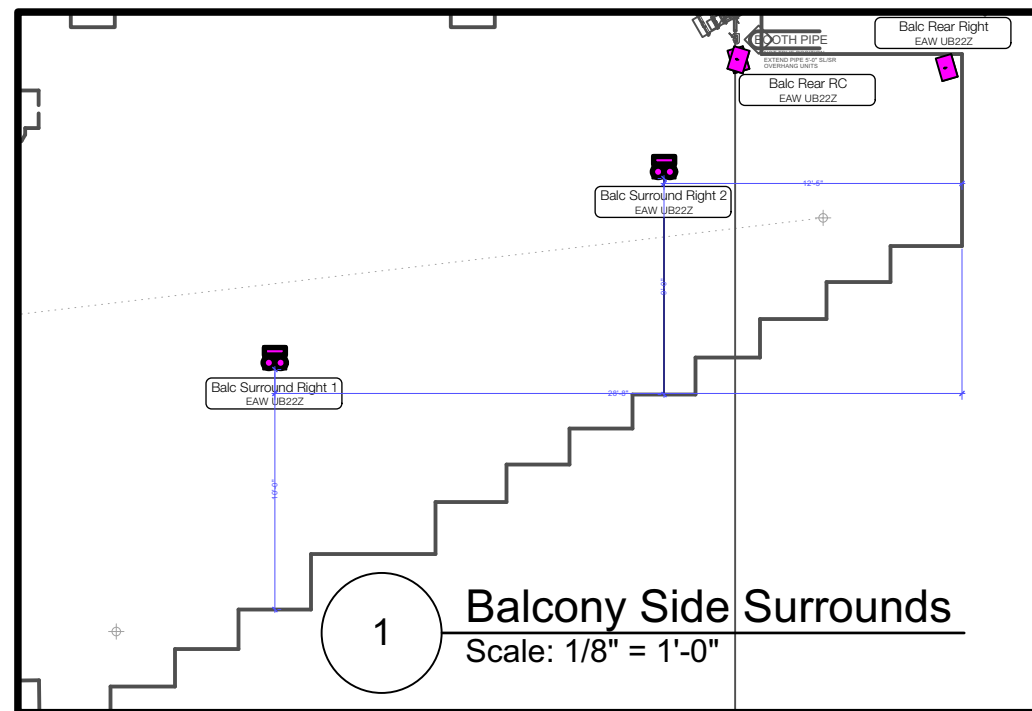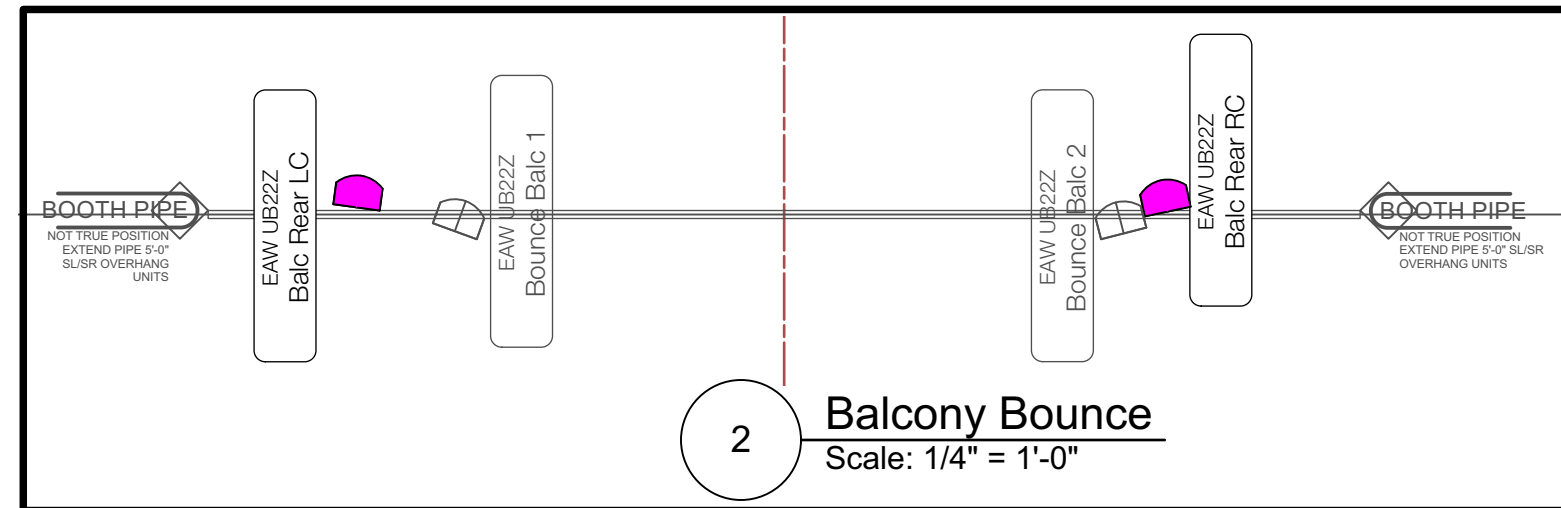

**Director** Steve Broadnax III

**Scenic Designer** Robert Brill

**Lighting Designer** Ryan O'Gara

**Costume Designer** James & Simmons

**Drawn By** ZaB

DISCLAIMER: The designer is responsible for the aural aspects of the production only, and all specifications provided relate solely to the appearance of the sound system and not to matters of electrical or structural soundness and/or safety. The implementation of this design must comply with the most stringent applicable federal and local safety and fire certificates. The designer is not qualified to determine the electrical or structural appropriateness of the design and will not assume responsibility for damages resulting through improper engineering and/or implementation in the handling of the elements of the sound design. The designer agrees to make prompt alterations to any specification found to be incompatible with proper safety precautions.

Sound Balcony Detail View

**S-BDV**


**Scale**

**Revision** 8/30/21


**Plate #** 8 of 9

ORIGINALLY PRINTED AT 17" X 11"




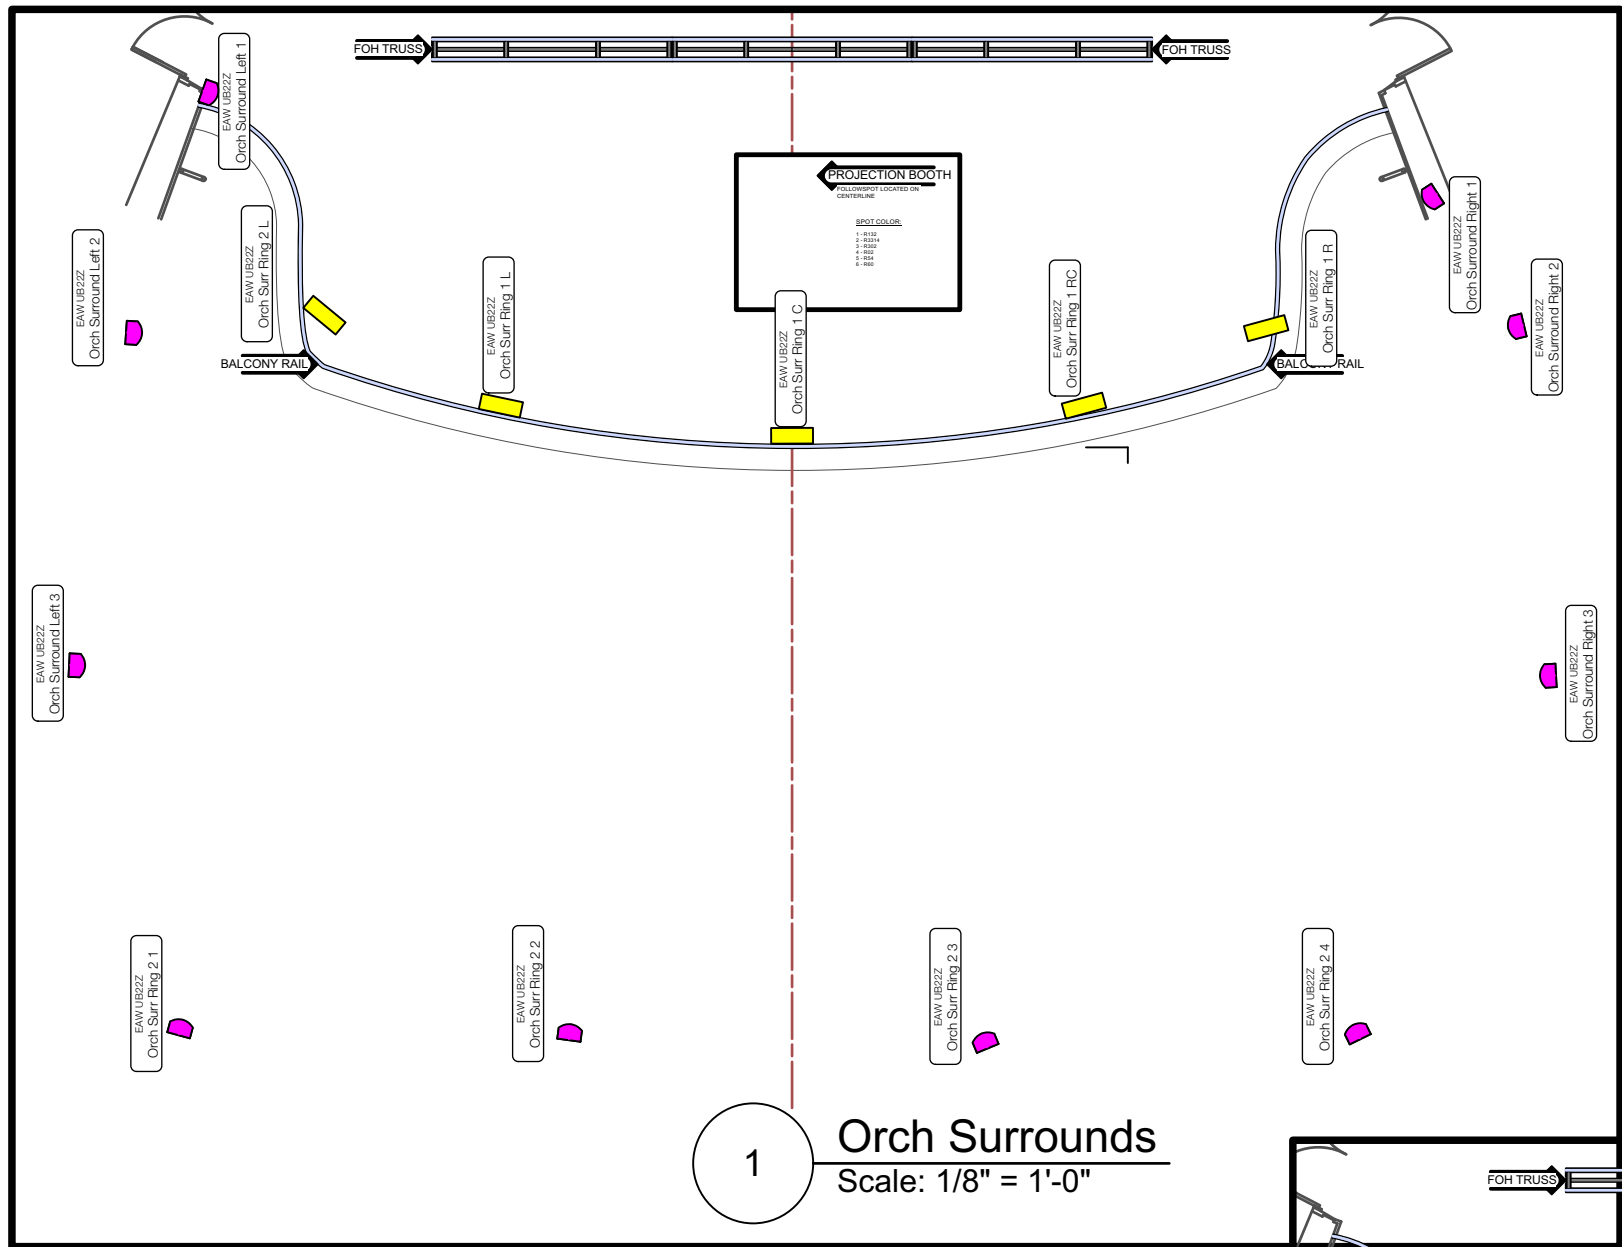

1 Orch Surrounds  
Scale: 1/8" = 1'-0"

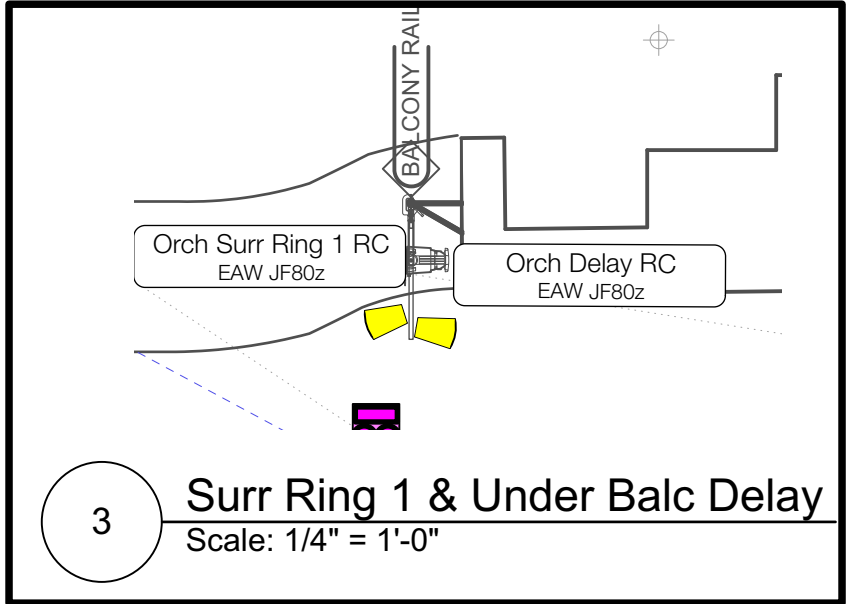

3 Surr Ring 1 & Under Balc Delay  
Scale: 1/4" = 1'-0"

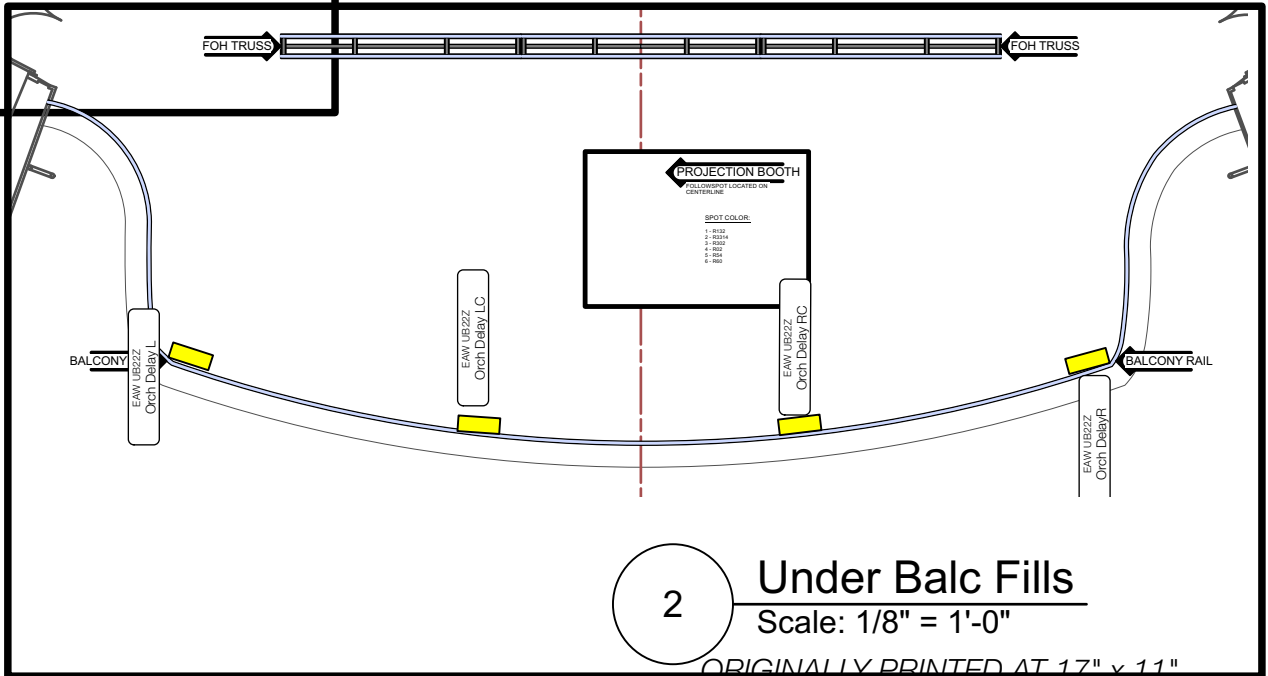

2 Under Balc Fills  
Scale: 1/8" = 1'-0"

ORIGINALLY PRINTED AT 17" x 11"

**Mikaal Sulaiman**  
**Sound Design**  
561-634-0334  
info@mikaal.com

**Associate** Zackery A Bennett  
(423) 571-4229  
z95bennett@gmail.com

**Associate** Matthew Bell  
(707) 728-9353  
matt@mbsound.com



**Director** Steve Broadnax III

**Scenic Designer** Robert Brill

**Lighting Designer** Ryan O'Gara

**Costume Designer** James & Simmons

**Drawn By** ZaB

DISCLAIMER: The designer is responsible for the aural aspects of the production only, and all specifications provided relate solely to the appearance of the sound system and not to matters of electrical or structural soundness and/or safety. The implementation of this design must comply with the most stringent applicable federal and local safety and fire certificates. The designer is not qualified to determine the electrical or structural appropriateness of the design and will not assume responsibility for damages resulting through improper engineering and/or implementation in the handling of the elements of the sound design. The designer agrees to make prompt alterations to any specification found to be incompatible with proper safety precautions.

Sound Orchestra Detail View

**S-OV**

**Scale** 1/8" = 1'

**Revision** 8/30/21

**Plate #** 9 of 9